


- PLAN NOTES:**
- 1 INFILL EXISTING WINDOW OPENINGS WITH 2 HOUR RATING
 - 2 EXISTING WINDOWS TO REMAIN - REPAINT AND REGULK
 - 3 INFILL EXISTING CHIMNEY OPENING (BRICK/METAL STUDS/SYP) WITH 2 HOUR RATING

- GENERAL NOTES**
1. FIELD VERIFY ALL EXISTING CONDITIONS PRIOR TO CONSTRUCTION.
 2. VERIFY ALL DIMENSIONS SHOWN. NOTIFY ARCHITECT OF ANY DISCREPANCIES.
 3. SHORE EXISTING STRUCTURES AS REQUIRED DURING REMOVAL OF PORTIONS OF LOAD BEARING WALLS.
 4. WHERE PORTIONS OF REMOVAL ADJOIN ITEMS TO REMAIN, MAKE CLEAN SANGUTS TO MINIMIZE REPAIRS FOR NEW SURFACES.
 5. PATCH ALL EXISTING SURFACES TO REMAIN AND PREPARE FOR NEW SURFACES.
 6. PROPERLY DISPOSE OF ALL REFUSE FROM REMODELING.
 7. COORDINATE WITH OWNER ANY ITEMS TO BE SALVAGED FROM WORK DEEMED AS DEMOLITION PRIOR TO PREFORMING WORK.
 8. ASBESTOS CONTAINING MATERIALS ARE PRESENT IN THIS BUILDING. THE REMOVAL OF THE ASBESTOS CONTAINING MATERIALS SHALL BE UNDER A SEPARATE CONTRACT AND SHALL BE PERFORMED BY AN ADAPTEMENT CONTRACTOR PRIOR TO THIS CONTRACT.
 9. WHERE WALL DEMOLITION OCCURS, PATCH FLOORING AS REQUIRED TO MAKE A SMOOTH TRANSITION BETWEEN FLOORS.
 10. SALVAGE ALL BRICK FOR REUSE BY MASON. STORE IN LOCATION AS DESIGNATED BY GENERAL CONTRACTOR.
 11. COORDINATE ALL DEMOLITION DIMENSIONS WITH NEW CONSTRUCTION.
 12. WALLS IN ALL 1 HOUR RATED ROOMS TO BE SEALED TO DECKING ABOVE.
 13. RUN ALL WALLS TO DECKING UNLESS OTHERWISE NOTED.
 14. HOLD ALL FURRING AROUND MECHANICAL AND STRUCTURAL AS TIGHT AS POSSIBLE UNLESS OTHERWISE NOTED.

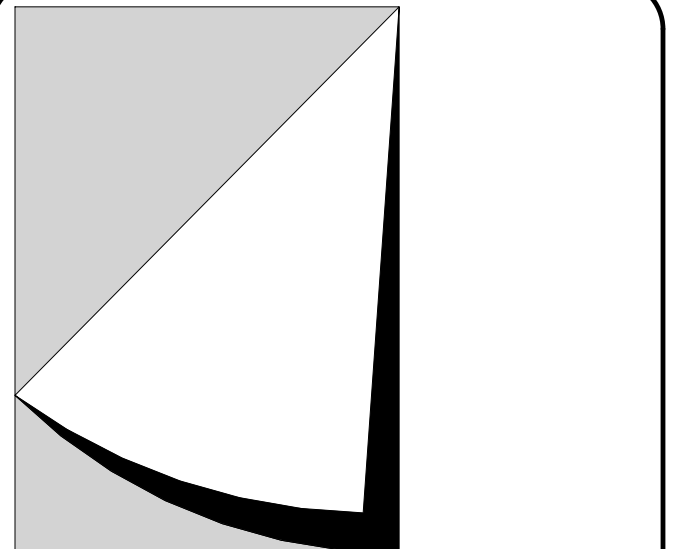

KANE AND JOHNSON ARCHITECTS, INC.
 2460 HIGHWAY 63 NORTH SUITE 100
 ROCHESTER, MN 55906
 PH (507) 288-1839 FAX (507) 288-1830

2469 UNIVERSITY AVE WEST
 ST PAUL, MN 55114
 PH (651) 644-8224 FAX (651) 644-8084

TRImension Design
 106 EAST LYON AVENUE
 LAKE CITY, MN 55041
 PH (651) 345-0144

CERTIFICATION
 I hereby certify that this Plan, Specification or Report was prepared by me or under my direct supervision and that I am a duly licensed Architect under the laws of the state of Minnesota

DKK
 David I. Kane
 Date: 8/4/06 Lic No: 12430

This drawing is conditionally issued and reproductions or use of any technical design information is strictly forbidden without written agreement from the responsible architect

SCHWAB COMPANY
 Contractor
 74 Kansas Street
 Winona, Minnesota 55990
 www.schwab-company.com

CONSULTANTS
 Structural: Structural Design Group, Inc
 Mechanical: Dolejs Associates
 Electrical: Dolejs Associates
 Civil: Civil Engineering Services Company

REVISIONS		
Rev #	Date	By

Drawn By: Aul20r Date:
 File Name:
 Plot Scale: 1/8" = 1'-0"
 Project Status: CD
 Updated By:
 Date:

ST. MARY OF THE LAKE

ADDITION AND REMODEL

LAKE CITY, MN

SECOND LEVEL FLOOR PLAN

ISSUE DATE	8/4/06
KJA PROJECT #	2005238
SHEET	A3.3
OF	29

X:\2005238 55 148.rvt - Lake City\CD\2005238 ST.MARYS LAKE C117.rvt
 11/27/2001 9:51:42 AM

1 SECOND LEVEL FLOOR PLAN
 SCALE: 1/8" = 1'-0" TRUE NORTH